

ROAD ALLOWANCE BETWEEN CONCESSIONS 7 & 8




BENCHMARK # 1
NAIL ON UTILITY POLE
ELEVATION: 183.37m

NOTES :

1. ROCK CHECK DAM, DETAIL #1/C1.2
2. INSTALL LIGHT DUTY SILT FENCE AROUND PERIMETER OF THE PROPERTY UNTIL THE GRASS ON THE BERM AND EXTERIOR DITCH HAS FULLY ROOTED (DETAIL ON SHEET ----)
3. 25m, 300mmØ HDPE @ 0.1% (PIPE STIFFNESS - 320kPa)

SITE PLAN AND SITE SERVICING AND LOT GRADING

SCALE : 1:1000

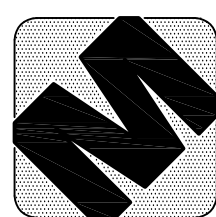 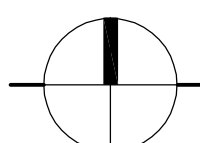

d.c. mccloskey engineering ltd.
200-5745 wyndolte street east, windsor, ontario n8s 1m6 tel (519) 977 6800

STAMP

DATE
(dd/mm/yy)

ISSUED FOR

general notes:

1. THIS DRAWING IS AN INSTRUMENT OF SERVICE ONLY AND IS THE PROPERTY OF THE ENGINEER. DRAWINGS SHALL NOT BE COLORED.
2. CONTRACTORS SHALL VERIFY AND BE RESPONSIBLE FOR ALL DIMENSIONS AND CONDITIONS OF THE JOB AND THIS OFFICE MUST BE NOTIFIED OF ANY VARIATIONS FROM THE DIMENSIONS AND CONDITIONS SHOWN BY THE DRAWINGS.
3. ATTENTION IS DIRECTED TO PROVISIONS IN THE GENERAL CONDITIONS REGARDING CONTRACTOR'S RESPONSIBILITIES IN REGARDS TO SUBMISSION OF SHOP DRAWINGS.
4. IN THE EVENT THE DESIGNER IS RETAINED TO REVIEW SHOP DRAWINGS, SUCH REVIEW IS ONLY TO CHECK FOR CONFORMANCE WITH DESIGN CONCEPT AND WITH THE INFORMATION GIVEN IN THE CONTRACT.
5. CONTRACTORS SHALL PROMPTLY NOTIFY THE DESIGNER IN WRITING OF THE EXISTENCE OF ANY OBSERVED VARIATIONS BETWEEN THE CONTRACT DOCUMENTS AND ANY APPLICABLE CODES OR REGULATIONS.
6. THE DESIGNER IS NOT RESPONSIBLE FOR THE CONTRACTOR'S MEANS, METHODS AND OR TECHNIQUES IN THE CONSTRUCTION OF THIS FACILITY.

PROJECT	CLASS 1 SOIL MANAGEMENT SITE
---------	------------------------------

ADDRESS : NORTH SIDE ROAD, AMHERSTBURG, ONT.

CLIENT
NORTHSIDE RECYCLING

DRAWING TITLE
**SITE PLAN AND
SITE SERVICING AND LOT GRADING**

SCALE : AS NOTED

DRAWN BY : BC/JLD

CHECKED BY : MEM


DATE : JAN. 2023


PROJECT FILE NO.

M22-135

DRAWING NO.

C1.1

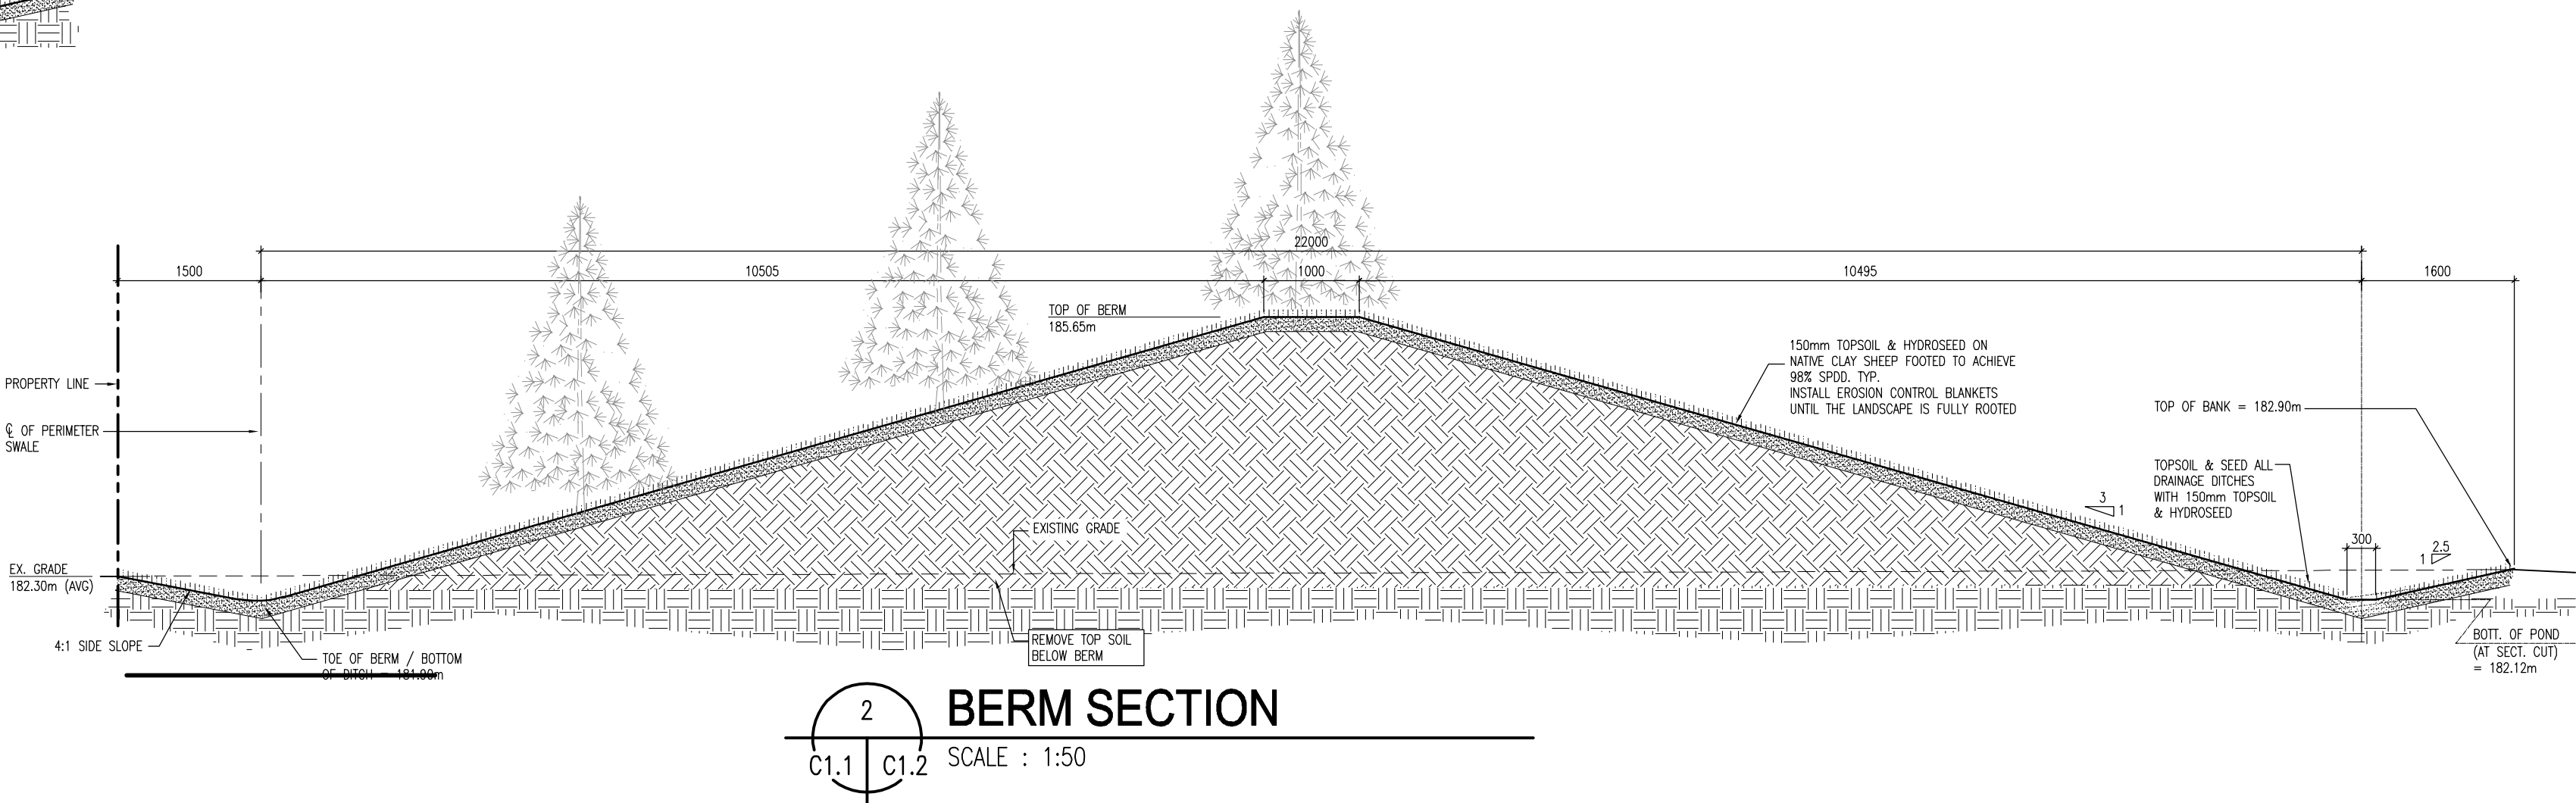

 <p>d.c. mcloskey engineering ltd. 200-5745 wyandette street east, winnipeg, ontario r8b 1n6 tel (519) 977 6800</p>	STAMP		DATE (dd/mm/yy)	ISSUED FOR	general notes: 1. THIS PRINT IS AN INSTRUMENT OF SERVICE ONLY AND IS THE PROPERTY OF THE ENGINEER. 2. DRAWINGS SHALL NOT BE SCALED. 3. CONTRACTORS SHALL VERIFY AND BE RESPONSIBLE FOR ALL DIMENSIONS AND CONDITIONS ON THE JOB AND THIS OFFICE MUST BE NOTIFIED OF ANY VARIATIONS FROM THE DIMENSIONS AND CONDITIONS SHOWN BY THESE DRAWINGS. 4. ATTENTION IS DIRECTED TO PROVISIONS IN THE GENERAL CONDITIONS REGARDING CONTRACTOR'S RESPONSIBILITIES IN REGARDS TO SUBMISSION OF SHOP DRAWINGS. 5. IN THE EVENT THE DESIGNER IS RETAINED TO REVIEW SHOP DRAWINGS, SUCH REVIEW IS ONLY TO CHECK FOR CONFORMANCE WITH DESIGN CONCEPT AND WITH THE INFORMATION GIVEN IN THE CONTRACT DOCUMENTS. 6. CONTRACTORS SHALL PROMPTLY NOTIFY THE DESIGNER IN WRITING OF THE EXISTENCE OF ANY OBSERVED VARIATIONS BETWEEN THE CONTRACT DOCUMENTS AND ANY APPLICABLE CODES OR BY-LAWS. 7. THE DESIGNER IS NOT RESPONSIBLE FOR THE CONTRACTOR'S MEANS, METHODS AND OR TECHNIQUES IN THE CONSTRUCTION OF THIS FACILITY.	PROJECT CLASS 1 SOIL MANAGEMENT SITE ADDRESS : NORTH SIDE ROAD, AMHERSTBURG, ONT. CLIENT NORTHSIDE RECYCLING DRAWING TITLE DECANT AND STORMWATER DETENTION POND DETAILS AND SECTIONS	SCALE : AS NOTED DRAWN BY : BC/JLD CHECKED BY : MEM DATE : JAN. 2023 PROJECT FILE NO. M22-135	DRAWING NO.
								C1.2