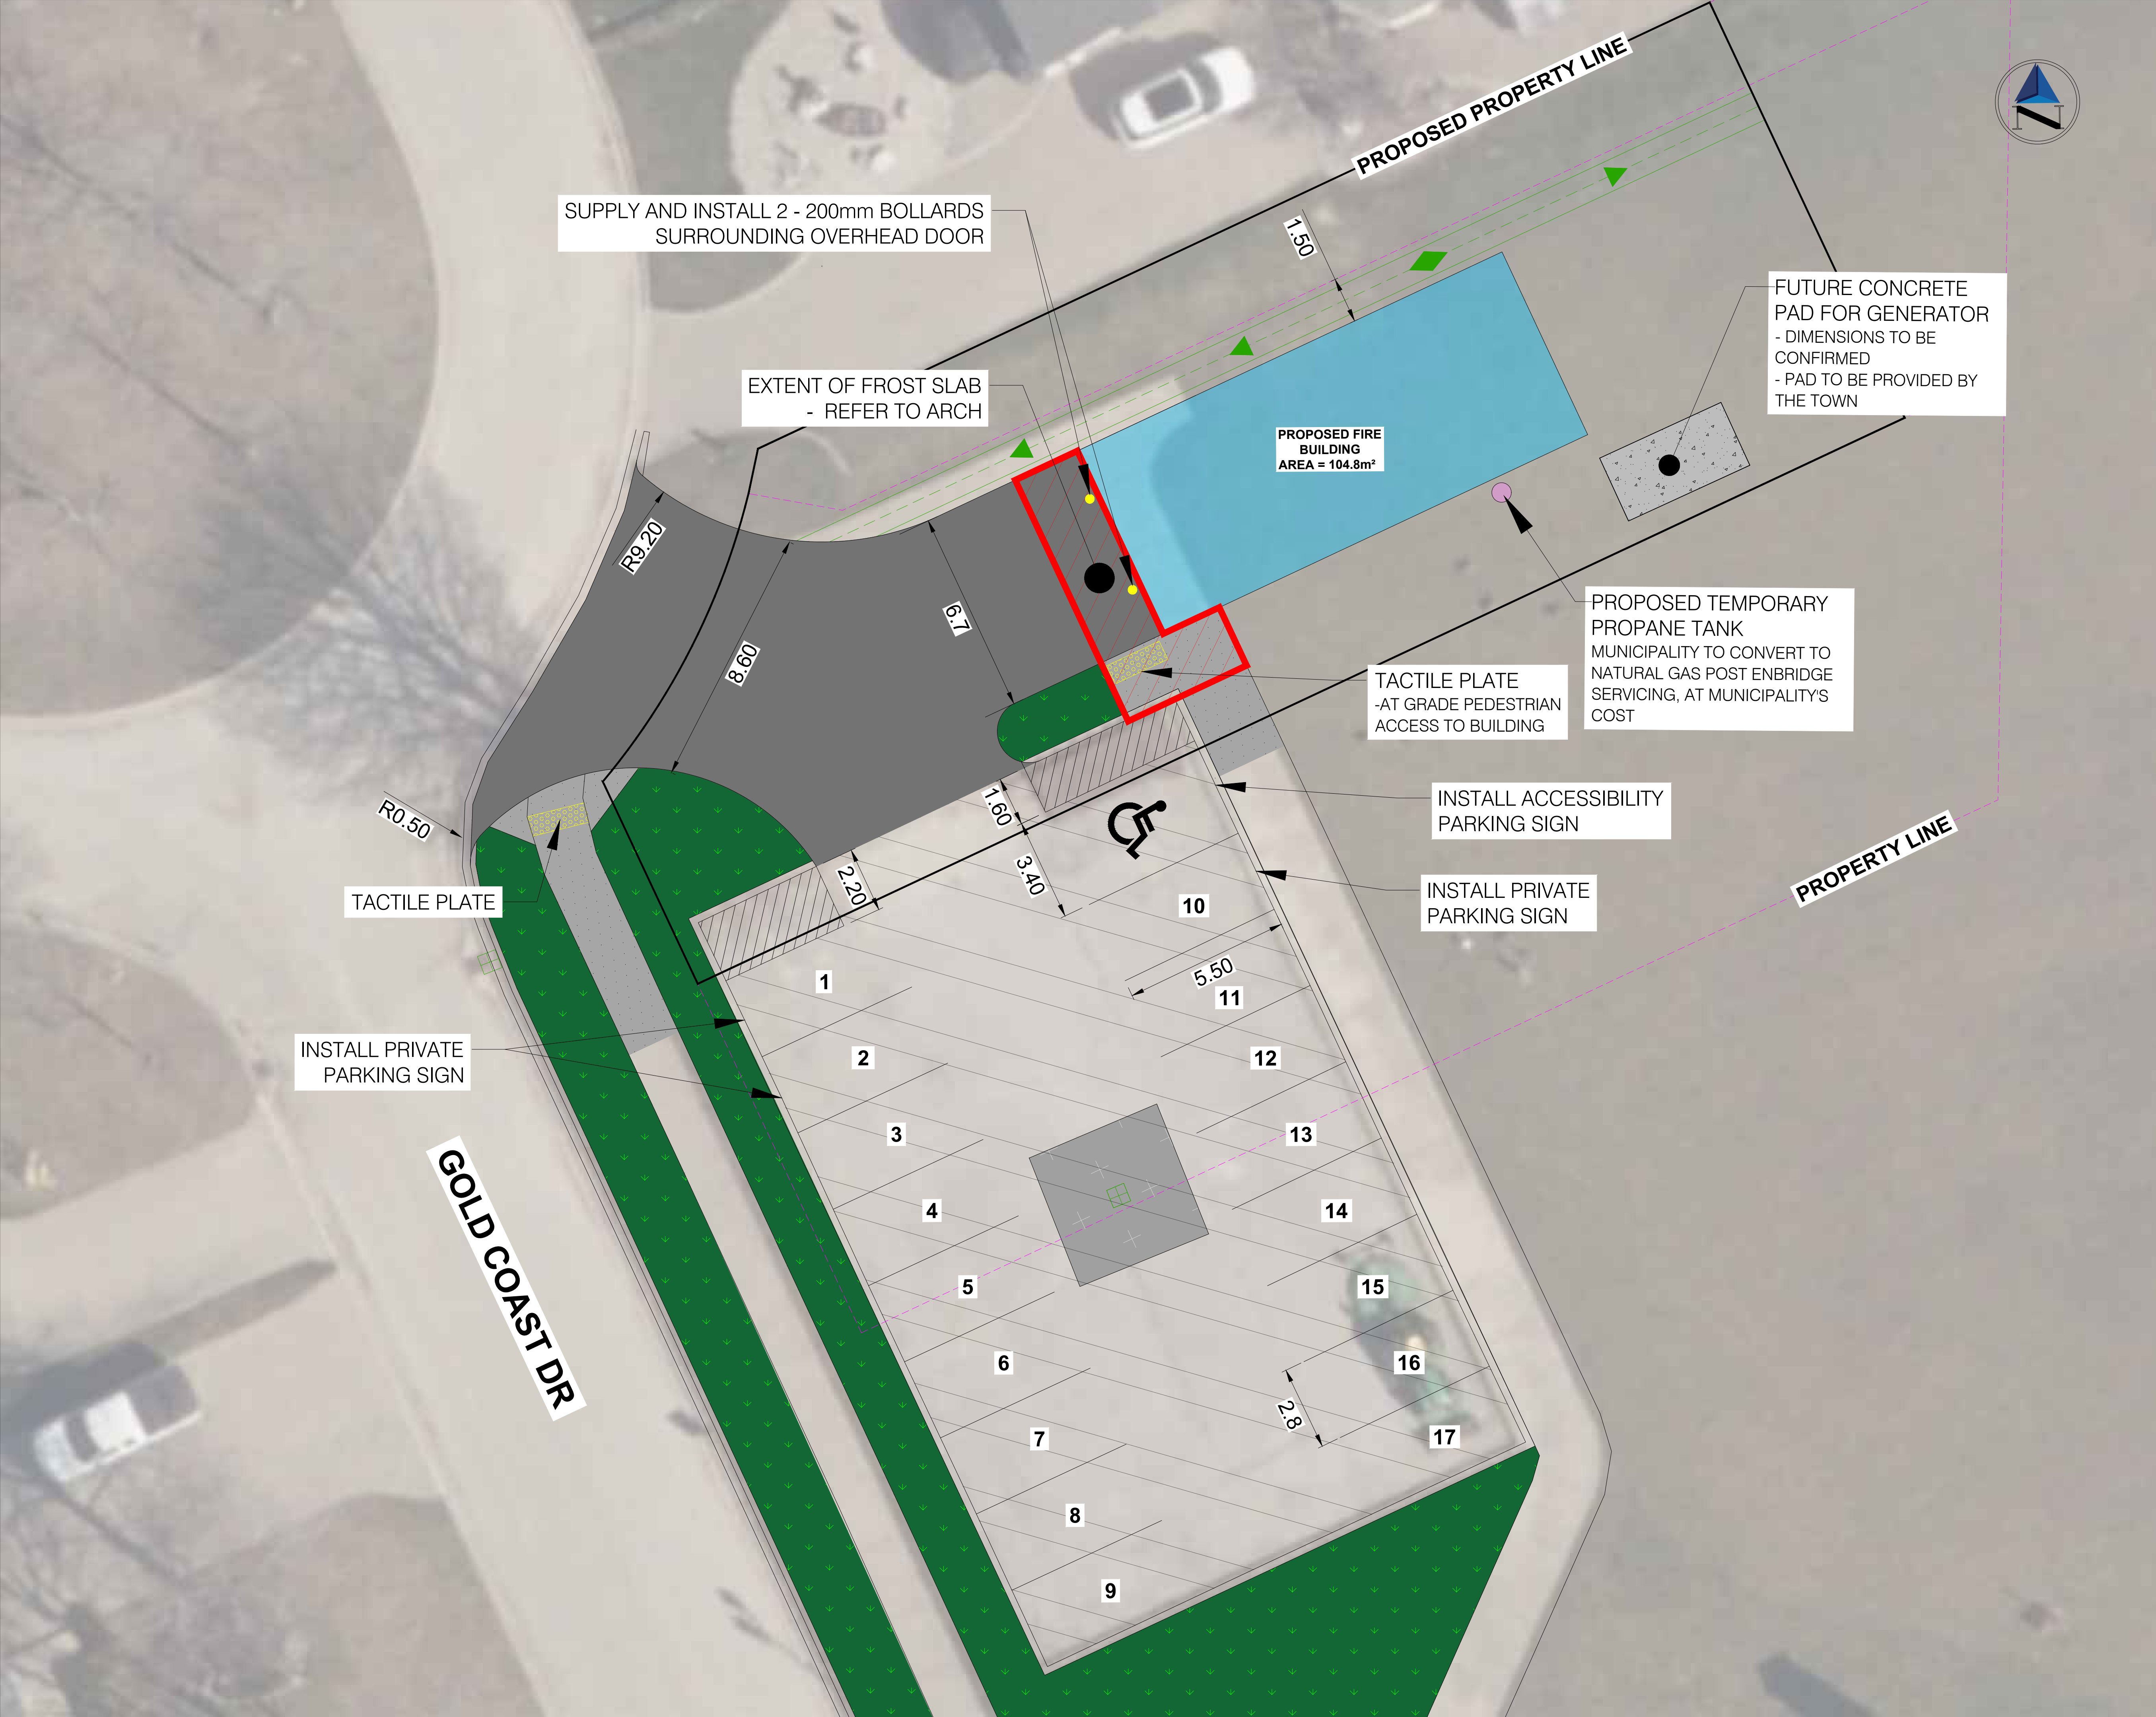






AMICO
ENGINEERING INC.

 
 
 
GENERAL NOTES:

- DO NOT SCALE DRAWINGS.
- THE LOCATIONS OF EXISTING UTILITIES ARE APPROXIMATE ONLY AND ARE SHOWN ON THE DRAWINGS FROM THE MOST CURRENT INFORMATION AVAILABLE.
- THE CONTRACTOR IS RESPONSIBLE FOR ACCURATELY LOCATING UTILITIES PRIOR TO CONSTRUCTION AND FOR ADEQUATELY PROTECTING THE UTILITIES DURING CONSTRUCTION.
- ALL WORK SHALL CONFORM TO THE MUNICIPALITIES AND THE ONTARIO PROVINCIAL STANDARDS AS APPLICABLE.

NOTES:

- IF A FENCE IS INSTALLED IN FUTURE, DO NOT EXTEND PAST REAR LIMIT OF BUILDING.

PROPOSED

	HEAVY CONCRETE DRIVEWAY 200mm CONCRETE (32MPa, 6x6 WMM) 150mm GRANULAR 'A' (OPSS 1010)
	CONCRETE SIDEWALK 150mm CONCRETE (32MPa) 150mm GRANULAR 'A' (OPSS 1010)
	ASPHALT PARKING REPAIR 60mm HL4 BASE
	EXISTING ASPHALT
	CONCRETE PAD 150mm CONCRETE (32MPa, 6-8% AIR) 6% WMM AT MID-DEPTH 100mm GRANULAR 'A' (OPSS 1010)
	SEEDED LANDSCAPING
	DIRECTIONAL FLOW ARROW

5	TOWN REVIEW	JUNE 26, 2026
4	TOWN REVIEW	NOV 12, 2025
3	TOWN REVIEW	OCT 16, 2025
2	TOWN REVIEW	AUG 21, 2025
1	TOWN REVIEW	JULY 31, 2025
No.	Issued For	Date



AMICO PROPERTIES

BOBLO ISLAND STORAGE GARAGE

TOWN OF AMHERSTBURG

1

Sheet No.

SITE PLAN

Scale:	1:100	Drawn By:	ND
Date:	June 26, 2026	Checked By:	KM