



CORPORATION OF THE TOWN OF AMHERSTBURG
271 SANDWICH ST S, AMHERSTBURG, ONTARIO N9V 2A5

NOTICE OF PUBLIC HEARING

In the matter of the *Planning Act*, R.S.O. 1990, as amended, and, in the matter of an application for consent by:

Bruce Barton, Lei Ma, and Xiaohan Mei

TAKE NOTICE THAT application for **consent (severance)** under the above-noted file will be heard by the TOWN OF AMHERSTBURG COMMITTEE OF ADJUSTMENT on the date, time and place shown below:

**Amherstburg Council Chambers, 271 Sandwich St. S., Amherstburg, ON
Wednesday, August 5, 2026 at 8:00 A.M. (morning)**

This is a public hearing for the purpose of hearing evidence in support of or in opposition to the above-noted application. If you are aware of any person interested in or affected by this application who has not received a copy of this notice you are asked to inform that person of this hearing.

If you wish to participate in the Committee of Adjustment meeting electronically, please email the Secretary-Treasurer at caspila@amherstburg.ca and copy the Planner assigned to the file nnalae@amherstburg.ca to request the meeting invitation by 4:00 p.m. two nights before the hearing (Monday, August 3, 2026).

Public Comment Submission:

If you have comments on this application, they may be forwarded in writing to the Secretary-Treasurer either by mail or in person to:

Christopher Aspila, Town Planner/ Manager of Planning Services and Secretary-Treasurer
3295 Meloche Road
Amherstburg, ON
N9V 2Y8

Comments can also be submitted by email by 4:00 p.m. two nights before the hearing (Monday, August 3, 2026) to the Planning Department, planning@amherstburg.ca. All public comments received prior to the meeting by the above noted due date, will be read aloud at the beginning of the relevant application.

This is a public hearing for the purpose of hearing evidence in support of or in opposition to the above-noted application. If you are aware of any person interested in or affected by this application who has not received a copy of this notice you are asked to inform that person of this hearing. If you have comments on this application, they may be forwarded in writing to the Secretary-Treasurer at the address shown above.

If you do not attend and are not represented at this hearing, the Committee may proceed in your absence (including possible amendments to the original request). Except as otherwise provided for in the *Planning Act*, you will not be entitled to any further notice of the proceedings.

If a person or public body that files an appeal of a decision of the Town of Amherstburg Committee of Adjustment in respect of the proposed consent does not make written submissions to the Town of Amherstburg Committee of Adjustment before it gives or refuses to give a provisional consent, the Ontario Land Tribunal may dismiss the appeal.

If you wish to be notified of the decisions of the Town of Amherstburg Committee of Adjustment in respect of the proposed consent, you must make a written request to Town of Amherstburg Committee of Adjustment.

Location of Property: 1824 Front Road North
(Roll No. 3729 500 000 36000)

Purpose of Consent Application B/24/26: The applicant is proposing to sever a parcel of land identified as Part 1 on the attached draft Plan of Survey with 20.02 m (65.68 ft) ± of frontage as noted on the draft Plan of Survey as chord frontage, dated May 29, 2026, prepared by SOS Surveyors, File No. 2026-096. The severed parcel will have an irregular depth with an area of 2059.1 sq m ±. The proposed severed parcel is a vacant residential lot, with no proposed change in use.

Subsequent to Consent Application B/24/26, the retained parcel will have a frontage of 57.14 m (187.46 ft) ±, as noted on the draft Plan of Survey as chord frontage, dated May 29, 2026, prepared by SOS Surveyors, File No. 2026-096. The retained parcel will have an irregular depth and an area of 3930.4 sq m ± which contains an existing single detached dwelling and an existing accessory structure.

The subject property is designated Low Density Residential in the Town's Official Plan and zoned Residential Type 1 A (R1A) Zone and Environmental Protection (EP) Zone in the Town's Zoning By-law.

Additional Information relating to the proposed application is available by contacting the Town of Amherstburg Planning Offices by phone or email, during normal office hours, 8:30 a.m. to 4:30 p.m. or at the Town website www.amherstburg.ca.

Dated: July 22, 2026



Christopher Aspila, Ph.D, GISP, MCIP, RPP
Town Planner/ Manager of Planning Services
and Secretary-Treasurer
Town of Amherstburg Committee of Adjustment
3295 Meloche Road, Amherstburg, ON N9V2Y8

COORDINATES BELOW ARE DERIVED FROM NETWORK RTK GPS OBSERVATIONS (SMARTNET) AND ARE REFERRED TO UTM ZONE 17, NAD83 (CSRS) (2010.0).		
COORDINATES COMPLY WITH THE URBAN ABSOLUTE ACCURACY PER SEC. 14(2) OF O.REG. 216/10.		
POINT ID	NORTHING	EASTING
Ⓐ	4670382.543	326781.652
Ⓑ	4670388.514	326696.180
Ⓒ	4670408.243	326700.585
COORDINATES CANNOT, IN THEMSELVES, BE USED TO RE-ESTABLISH CORNERS OR BOUNDARIES SHOWN ON THIS PLAN.		

CO-ORDINATE TABLE		
WATER'S EDGE		
POINT No.	NORTHING	EASTING
1	4670388.3	326685.9
2	4670421.5	326699.3
3	4670455.3	326708.5
4	4670455.6	326713.6
5	4670449.9	326716.1

SCHEDULE			
PART	LOT	CONCESSION	PIN
1	PART OF LOT 31 & PART OF INDIAN MARSH	1	PART OF PIN 70551 - 0075 (LT)

DRAFT

PLAN OF SURVEY OF
PART OF LOT 31
CONCESSION 1 AND
PART OF INDIAN MARSH
GEOGRAPHIC TOWNSHIP OF ANDERDON
MUNICIPALITY OF AMHERSTBURG
COUNTY OF ESSEX

SCALE 1 : 400 METRES
0 2 4 6 8 10 20 30 40
SURVEYORS ON SITE INC.
THE INTENDED PLOT SIZE OF THIS PLAN IS 559mm IN WIDTH BY 432mm IN HEIGHT WHEN PLOTTED AT A SCALE OF 1:400.

LEGEND	
■	MONUMENT FOUND
□	MONUMENT PLANTED
SIB	STANDARD IRON BAR
SSIB	SHORT STANDARD IRON BAR
IB	IRON BAR
CM	CONCRETE MONUMENT
CP	CONCRETE PIN
M	MEASURED
S	SET
P1	PLAN OF SURVEY BY SURVEYORS ON SITE INC. DATED 20 MAY, 2025, JOB NO 2023-245.
P2	PLAN OF SURVEY BY H.B. HEAD O.L.S. DATED OCTOBER 20, 1966.
SOS	SURVEYORS ON SITE INC.
MTC	MINISTRY OF TRANSPORTATION AND COMMUNICATIONS
-OH-	OVERHEAD UTILITY WIRES

NOTES DRAFT

DISTANCES AND COORDINATES SHOWN ON THIS PLAN ARE IN METRES AND CAN BE CONVERTED TO FEET BY DIVIDING BY 0.3048.

DISTANCES ON THIS PLAN ARE HORIZONTAL GROUND DISTANCES AND CAN BE CONVERTED TO GRID DISTANCES BY MULTIPLYING BY THE AVERAGE COMBINED SCALE FACTOR OF 0.999944150.

BEARINGS ARE UTM GRID DERIVED FROM NETWORK RTK GPS OBSERVATIONS (SMARTNET) ON MONUMENTS Ⓐ AND Ⓑ AS SHOWN HEREON, HAVING A GRID BEARING OF N86°00'10"W, NAD83 CSRS (2010.0) AND ARE REFERRED TO THE CENTRAL MERIDIAN OF UTM ZONE 17 (81° W LONGITUDE).

ALL BUILDING TIES SHOWN HEREON ARE TO THE FACE OF BRICK OR SIDED UNLESS OTHERWISE NOTED.

SURVEYOR'S CERTIFICATE


- I CERTIFY THAT:
- THIS SURVEY AND PLAN ARE CORRECT AND IN ACCORDANCE WITH THE SURVEYS ACT, THE SURVEYORS ACT, THE LAND TITLES ACT AND THE REGULATIONS MADE UNDER THEM.
 - THE SURVEY WAS COMPLETED ON THE 15th DAY OF MAY, 2026.

MAY 29, 2026

DRAFT

MICHAEL HAINES
ONTARIO LAND SURVEYOR

THIS PLAN OF SURVEY RELATES TO AOLS PLAN SUBMISSION FORM NUMBER V-XXXXX.

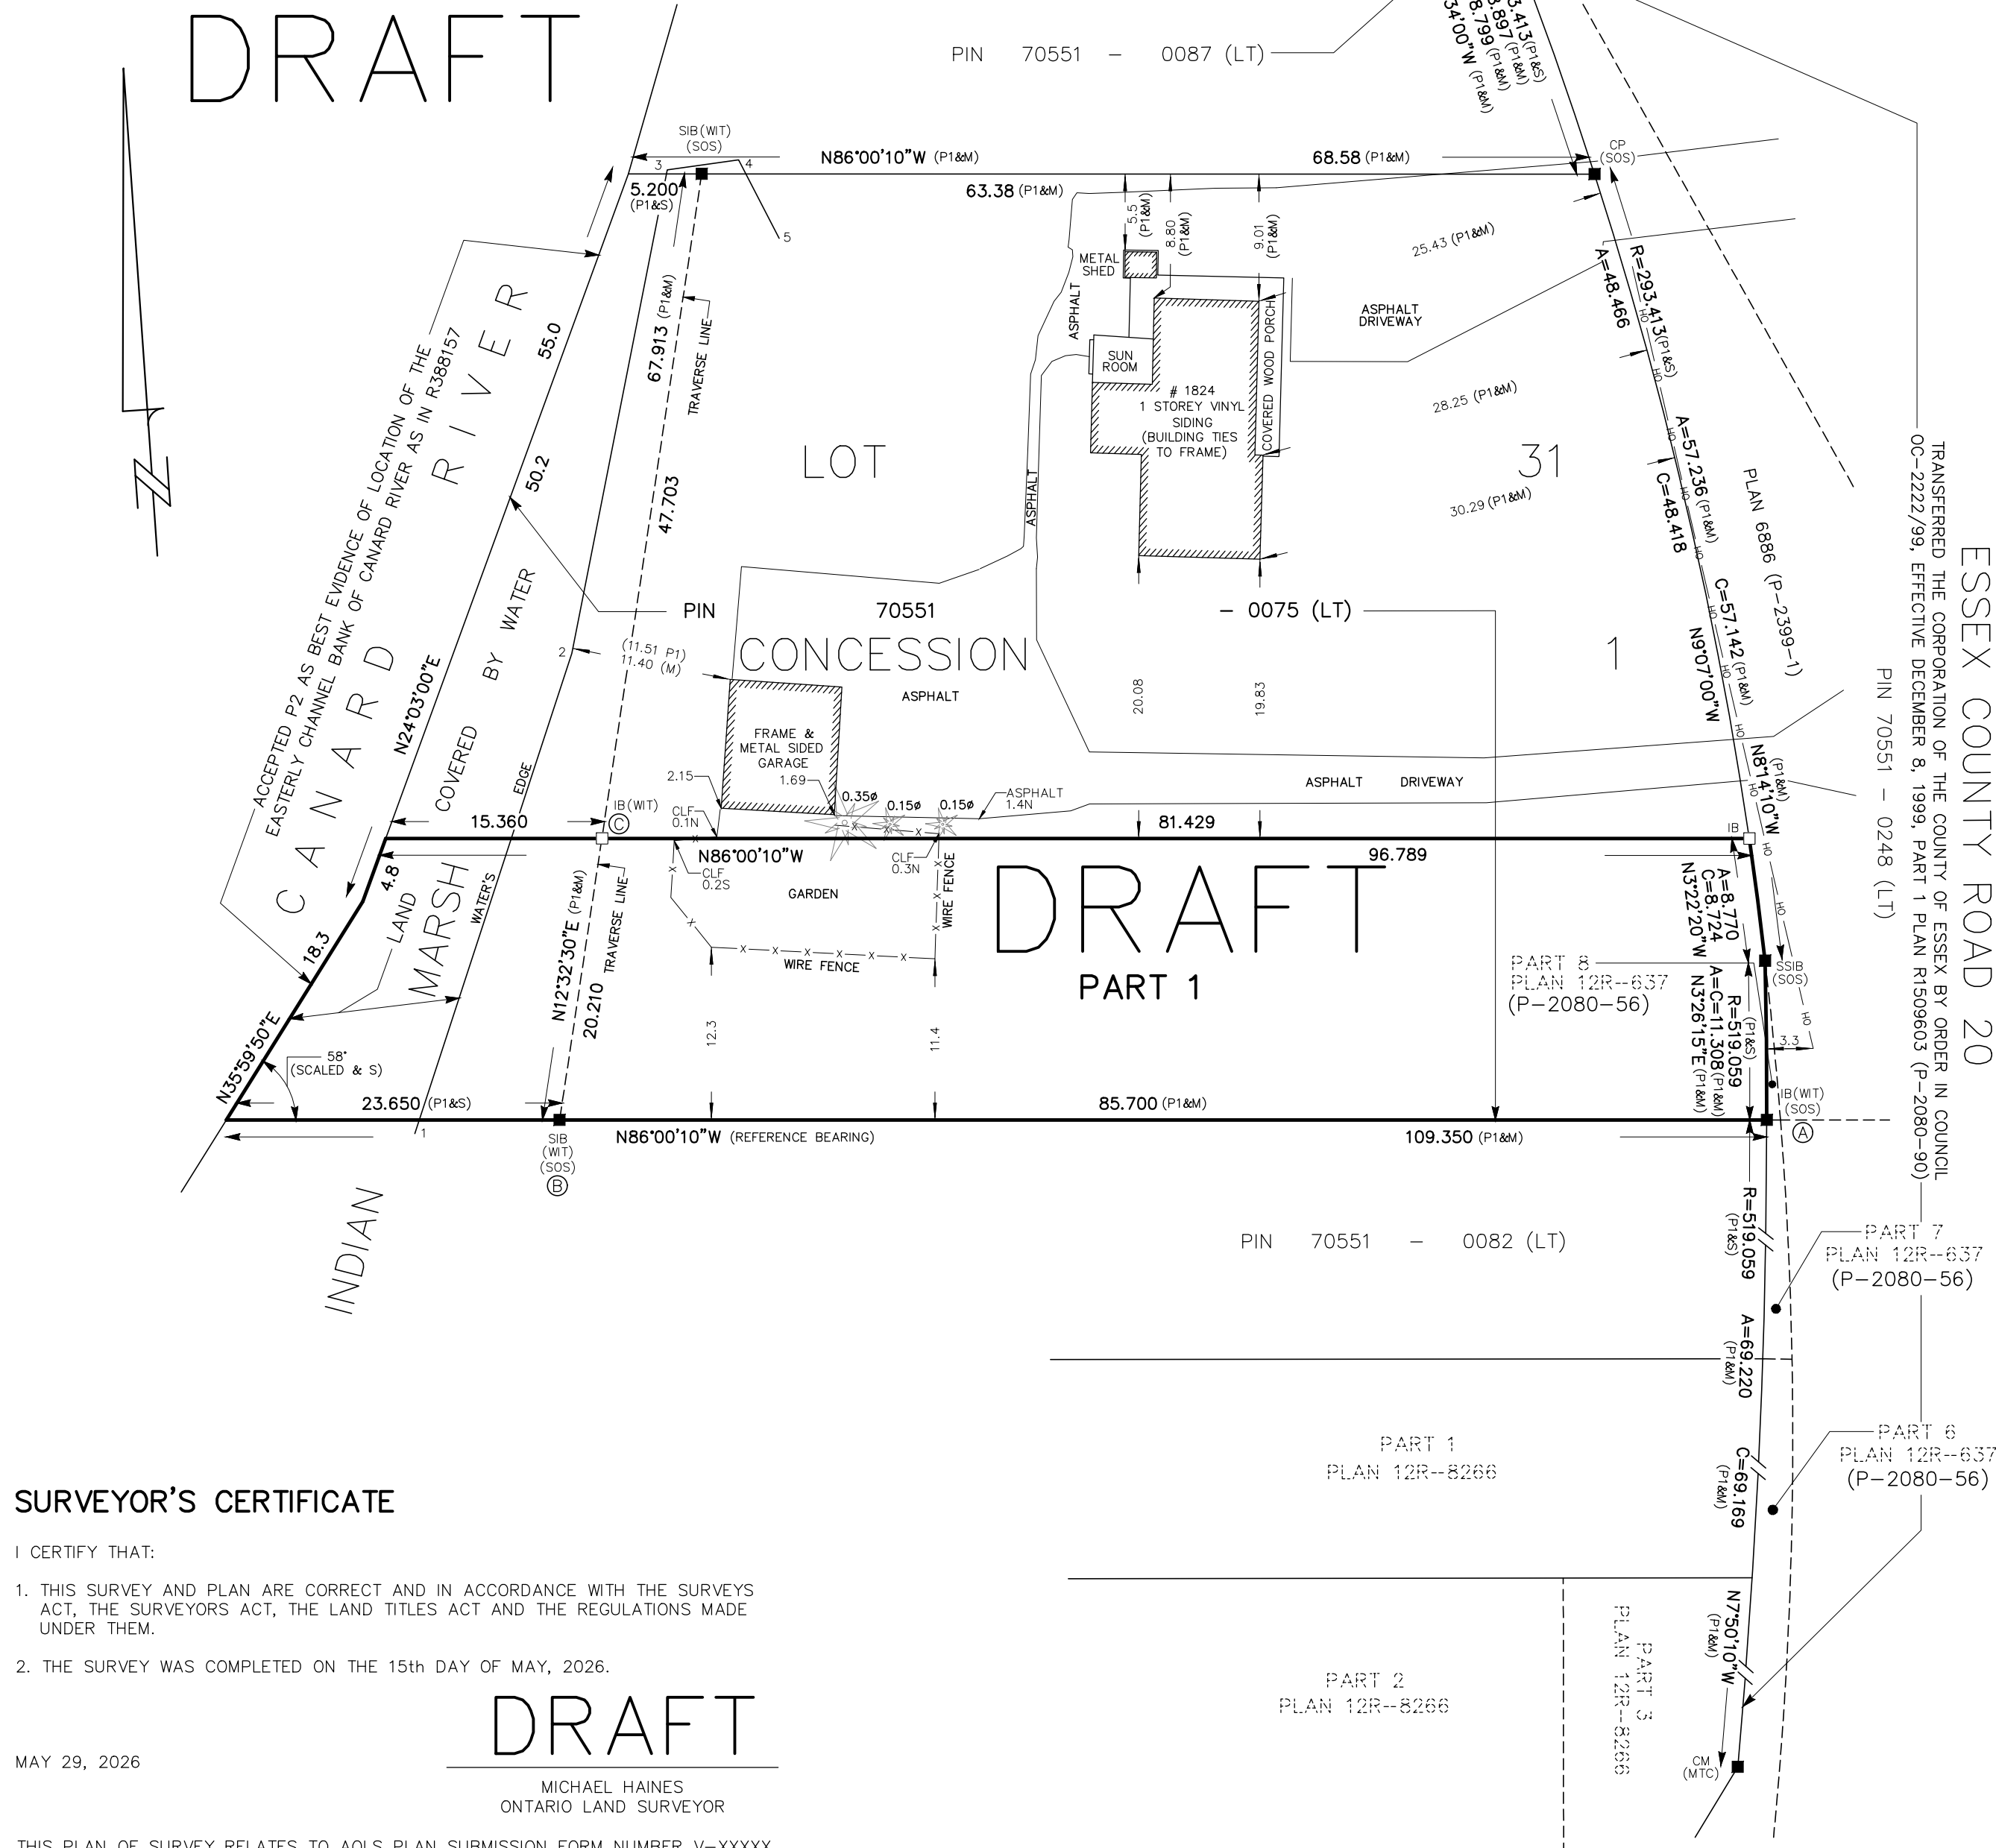

3560 WALKER ROAD
WINDSOR, ONTARIO
N8W 3S4
519-818-0767
www.surveyorsonsite.com

DRAWN BY: KS	CHECKED BY: MH	DATE: MAY 29, 2026	FILE: 2026-096
--------------	----------------	--------------------	----------------



Surveyors On Site Inc.
3560 Walker Road
Windsor ON, N8W 3S4
www.surveyorsonsite.com

Attention: Bruce Barton

Project: DRAFT RPLAN – 2026-096, Dated: MAY 29, 2026

Location 1824 Front Road North, Amherstburg, ON N9V 3R3 / PART OF LOT 31, CONCESSION 1
AND PART OF INDIAN MARSH, GEOGRAPHIC TOWNSHIP OF ANDERDON, MUNICIPALITY
OF AMHERSTBURG, COUNTY OF ESSEX.

Area Certificate

This is to confirm, based on the information provided

- By the field survey of May 15, 2026.

The area of the following unit of land:

- REMAINDER OF PIN 70551-0075 (LT), BEING THE AREA NORTH OF PART 1 = 3930.4m²

A handwritten signature in black ink, appearing to read 'M. Haines', is written over a horizontal line.

Michael Haines, O.L.S.

SURVEYORS ON SITE INC.

July 9, 2026

Date



Surveyors On Site Inc.
3560 Walker Road
Windsor ON, N8W 3S4
www.surveyorsonsite.com

Attention: Bruce Barton

Project: DRAFT RPLAN – 2026-096, Dated: MAY 29, 2026

Location 1824 Front Road North, Amherstburg, ON N9V 3R3 / PART OF LOT 31, CONCESSION 1
AND PART OF INDIAN MARSH, GEOGRAPHIC TOWNSHIP OF ANDERDON, MUNICIPALITY
OF AMHERSTBURG, COUNTY OF ESSEX.

Area Certificate

This is to confirm, based on the information provided

- By the field survey of May 15, 2026.

The area of the following unit of land:

- Part 1= 2059.1 m²

A handwritten signature in black ink, appearing to read 'M. Haines', is written over a horizontal line.

Michael Haines, O.L.S.


SURVEYORS ON SITE INC.

July 3, 2026

Date



Town of Amherstburg

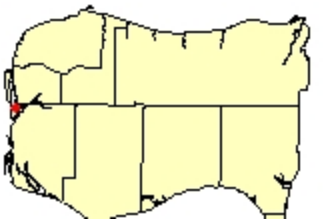

Legend

- Streets
- Parcels
- Essex

Notes

B/24/26 - 1824 Front Rd. N

This map is a user generated static output from an Internet mapping site and is for reference only. Data layers that appear on this map may or may not be accurate, current, or otherwise reliable.



1: 500





CONSENT/LAND SEVERANCE

TOWN OF AMHERSTBURG
Economic and Community Development Department
Planning Services Division
3295 Meloche Road
Amherstburg, Ontario, N9V 2Y8
519-736-5408

At any time when an application for Consent is being considered, the applicant should approach the Secretary Treasurer of the Committee of Adjustment of the Municipality to engage in a pre-consultation meeting to explain the proposed application being contemplated. This formal discussion should provide the applicant with procedural direction as to processing the application as well as determining planning policies under which the application can be considered for approval. At this time, the applicant may also wish to obtain a copy of the Consent/Land Severance Application Form.

A completed application must be submitted approximately 4 weeks before the scheduled hearing date. The meeting schedule, including application deadlines, is available on our website, www.amherstburg.ca/committeeofadjustment.

SUBMISSION REQUIREMENTS

1. One (1) original Consent/Land Severance application form – completed and signed.

Please note that the application must be signed in front of a Commissioner and if signed by a Corporation, must have the Corporate Seal affixed. If signed by an agent, a written authorization, attached, from the owner must also be submitted. **ALL REGISTERED OWNERS MUST SIGN.**

2. Application fee of **\$1577.00** along with an ERCA development review fee of **\$300.00** (total of **\$1877.00** payable to the Town of Amherstburg) must accompany your completed application.
3. Each copy of the application must be accompanied by a sketch, drawn to scale, showing:
 - a) the boundaries and dimensions of any land abutting the subject land that is owned by the owner of the subject land;
 - b) the distance between the subject land and the nearest landmark such as a bridge or railway crossing;
 - c) the boundaries and dimensions of the parcel of land that is the subject of the application, the part that is to be severed, the part that is to be retained, and the location of all land previously severed;
 - d) the approximate location of all natural and artificial features on the subject land and on land that is adjacent to the subject land that, in the opinion of the applicant, may affect the application. Examples of features include buildings, railways, roads, watercourses, drainage ditches, river or stream banks, wetlands, wooded areas, wells and septic tanks/tile fields;
 - e) the current uses on land that is adjacent to the subject land;
 - f) the location, width and name of any roads within or abutting the subject land, indicating whether it is an unopened road allowance, a public travelled road, a private road or a right of way;
 - g) if access to the subject land is by water only, the location of the parking and docking facilities to be used;
 - h) the location and nature of any easement affecting the subject land.
4. Applications may be delivered or mailed to Planning Services, 3295 Meloche Road, Amherstburg, ON N9V 2Y8.

NOTICE OF HEARING AND POSTING CARD

A Notice of the Hearing will be mailed by prepaid First Class Mail to the applicant and to every owner of land within 60 metres of the subject site not less than fourteen (14) days prior to the date the application is to be heard.

A sign is to be placed on the land subject to the application at least fourteen (14) days prior to the hearing date and is to remain in place until the hearing has been held. The sign is to be placed at the centre of the subject parcel, facing the public road and as close as possible to the property line.

HEARING AND DECISION

The Applicant or an agent must attend the hearing at the designated time and location and speak on behalf of the application answering any questions, which the members of the Committee of Adjustment may have. A written decision will be forwarded to the applicant within ten (10) days of the Hearing Decision. Any conditions imposed by the Committee form part of the Decision and must be met in a manner acceptable to the Committee before final certification can be issued. Within twenty (20) days after the giving of the Notice of decision, the applicant may appeal the decision to the Ontario Land Tribunal (OLT) by filing the OLT Notice of Appeal form and the necessary prescribed fee with the Clerk of the municipality.

CHECKLIST OF SUBMISSION REQUIREMENTS

Applications should be submitted at least 4 weeks prior to a scheduled Committee of Adjustment meeting. Please consult with staff to determine the appropriate timelines.

Please check the appropriate box and attach all necessary material to this form:

- o Required Fee**
Each application must be accompanied by the application fee in the form of a cheque in the amount of **\$1,877.00** payable to the Town of Amherstburg. A \$300 ERCA planning review fee is included in the application fee and is paid at the time of application. If applying in person payment may be made by cash or debit as well.
 - o One (1) copy of this application- completed and signed.**
 - o One (1) copy of the required sketch.**
 - o One (1) copy of the Authorization if required.**
-

The completed application form and supporting documentation may be returned to the Planning Services Division, 3295 Meloche Road, Amherstburg, Ontario, N9V 2Y8.

If the subject lands are located within 120 m of a Provincially Significant Wetland, Significant Woodland, Area of Natural or Scientific Interest or Significant Species at Risk Habitat, the applicant may be required to complete a natural heritage review. The initial pre-consultation cost of the natural heritage review is \$565 and should additional work, such as an Environmental Impact Assessment, be required, the applicant will be responsible for all costs associated with review. Costs associated with the review will be invoiced to the applicant through the Town of Amherstburg. The applicant will be responsible for finding their own qualified biologist to complete the Environmental Impact Assessment, if required, and will be responsible for all costs associated with the assessment.



TOWN OF AMHERSTBURG
Application for
CONSENT/LAND SEVERANCE

OFFICE USE ONLY

Application No: B/24/26
Date of Pre-consultation Meeting: 7/2/26
Date Application Received: 7/2/26
Date Application Deemed Complete: July 9, 2026
Staff Person Present: Niloofar Nalae
Municipal Fee Received: Paid
ERCA Fee Received: Paid

1. CONTACT INFORMATION

Applicant/Owner Information

Municipal Freedom of Information and Protection of Privacy Act – Personal Information on this form is collected under authority of the Planning Act and will be used to process this application.

Name of Registered Owner: Bruce Barton - Lei Ma - Xiaohan Mei
Mailing Address: [REDACTED]
Postal Code: [REDACTED]
Phone: [REDACTED]
Email: [REDACTED]

Agent Authorized by Owner to file the Application (if applicable):

Name of Registered Owner: _____
Mailing Address: _____
Postal Code: _____
Phone: _____
Email: _____

Which of the above is the Primary Contact? ☒ **Applicant** ☐ **Agent**

If known, if there are any holders of any mortgages, charges or other encumbrances on the subject land, please provide details as follows:

[REDACTED]

Address: [REDACTED]

2. LOCATION AND DESCRIPTION OF SUBJECT LANDS

Assessment Roll No.:	3729 500 000 36000
Municipal Address:	1824 Front Road North
Concession:	1
Lot:	31
Registered Plan No.:	
Lot(s):	
Reference Plan No.:	
Part(s):	

3. CURRENT OFFICIAL PLAN DESIGNATION AND ZONING OF SUBJECT LANDS:

Official Plan Designation:	Low Density Residential
Zoning:	Residential Type 1 A (R1A), Environmental Protection (EP)

4. CURRENT SIZE OF SUBJECT PARCEL:

Frontage:	77.16 m (253.14 ft)
Depth:	Irregular
Area:	5989.5 sq m

5. ARE THERE ANY EASEMENTS OR RESTRICTIVE COVENANTS AFFECTING THE SUBJECT LAND?

☐ Yes	☐ No
------------------------------	-----------------------------

If yes, please provide a description of each easement or covenant and its effect.

6. TYPE AND PURPOSE OF TRANSACTION (please check all applicable)

		Conveyance			
Agricultural Area:	☐	farm split	☐	surplus dwelling	☐ lot addition
	☐	technical severance			
Other Areas:	☐	creation of new lot	☐	technical severance	
	☐	lot addition			
Other:	☐	mortgage or charge	☐	easement/rig-of-way	
	☐	partial discharge of mortgage	☐	correction of title	
	☐	other (specify) _____			

7. DESCRIPTION AND USE OF LAND INTENDED TO BE SEVERED: _____

Frontage:	20.02 m (65.68 ft)
Depth:	Irregular
Area:	2059.1 sq m

Existing Use:	<u>Residential</u>
Proposed Use:	<u>No change proposed, Residential</u>
Number and use of buildings and structures on the land intended to be severed	
Existing:	<u>Vacant building lot</u>
Proposed:	<u>No change proposed, Vacant building lot</u>

Is there an existing access bridge on this parcel?	☐	Yes	☐	No
Is there a water service connection on this parcel?	☐	Yes	☐	No
Is there a sanitary sewer connection on this parcel?	☐	Yes	☐	No

Access to proposed severed lot

☐	Municipal Road	☐	County Road		
☐	Provincial Highway	☐	Private	☐	Water

If access to the subject land is by water only, indicate the parking and docking facilities to be used and the approximate distance between these facilities and the nearest public road.

8. NUMBER OF NEW LOTS PROPOSED (NOT INCLUDING RETAINED LOT): _____

9. DESCRIPTION AND USE OF LAND INTENDED TO BE RETAINED:

Frontage:	<u>57.14 m (187.46 ft)</u>
Depth:	<u>Irregular</u>
Area:	<u>3930.4 sq m</u>
Existing Use:	<u>Residential</u>
Proposed Use:	<u>No change proposed, Residential</u>
Number and use of buildings and structures on the land intended to be retained	
Existing Use:	<u>One single detached dwelling, One accessory structure</u>
Proposed Use:	<u>No change proposed. One single detached dwelling, One accessory structure</u>

Is there an existing access bridge on this parcel?	☐	Yes	☐	No
Is there a water service connection on this parcel?	☐	Yes	☐	No
Is there a sanitary sewer connection on this parcel?	☐	Yes	☐	No

Access to proposed retained lot:

☐	Municipal Road	☐	County Road		
☐	Provincial Highway	☐	Private	☐	Water

If access to the subject land is by water only, indicate the parking and docking facilities to be used and the approximate distance between these facilities and the nearest public road.

10. TYPE OF WATER SUPPLY AND SANITARY SEWAGE DISPOSAL (please check all applicable)

Type of Water

Municipally owned and operated piped water supply ☐ Severed ☐ Retained

Well ☐ Severed ☐ Retained

Other (specify) _____

Type of Sanitary

Municipally owned and operated sanitary sewers ☐ Severed ☐ Retained

Septic tank ☐ Severed ☐ Retained

Other (specify) Severed parcel will be serviced by a septic tank upon severance.

When will water supply and sewage disposal service be available? _____

11. PROPERTY HISTORY

Have there been any previous severances of land from this holding?

☐ Yes ☐ No

If yes, please indicate previous severances on the required sketch and supply the following information for each lot severed:

Grantee's name: _____

Relationship (if any) to the owner: _____

Use of parcel: _____

Date parcel created: _____

Has the parcel ever been the subject of an application for approval of a plan of subdivision under Section 51 or a consent under Section 53 of the Act, as amended, or its predecessors?

☐ Yes ☐ No

If yes, please indicate the file number and the decision: _____

12. CURRENT APPLICATIONS

Please indicate whether the property is the subject of an application for one of the following:

- ☐ Official plan or official plan amendment approval
- ☐ Zoning by-law amendment
- ☐ Minister's zoning order amendment
- ☐ Minor variance
- ☐ Consent or approval of a plan of subdivision

If known, indicate the file number and status of the foregoing application(s) _____

Is the owner, solicitor or agent applying for additional consents on this holding simultaneously with this application, or considering applying for additional consents in the future?

☐ Yes ☐ No

Is the owner, solicitor or agent applying for any minor variance or permission to extend or enlarge under Section 45 of the Planning Act, R.S.O. 1990, as amended, in relation to any land that is the subject of this application?

☐ **Yes** ☐ **No**

Is the requested application consistent with policy statements issued under subsection 3(1) of the Planning Act? (ie: 2024 Provincial Planning Statement)

☐ **Yes** ☐ **No**

Is the subject land within an area of land designated under any provincial plan or plans?

☐ **Yes** ☐ **No**

If yes, does the requested application conform to or does not conflict with the provincial plan or plans? _____

Is the land associated with any natural environment area or adjacent to or abutting lands that are designated as a Wetland or Natural Environment?

☐ **Yes** ☐ **No**

If yes, an Environmental Impact Assessment is required, for approval by the Town and Essex Region Conservation Authority, to be completed in accordance with the County of Essex Guidelines for Environmental Impact Assessments or when Council considers it appropriate, additional requirements may be made to the Guidelines in accordance with more detailed locally adopted terms of reference for an Environmental Impact Assessment.

Does the proposed project include the addition of permanent above ground fuel storage?

☐ **Yes** ☐ **No**

Is the land within 600 m of property that is designated as Extractive Industrial?

☐ **Yes** ☐ **No**

If yes, as per Section 3.3.3 of the Official Plan a noise and vibration study is required for approval by the Town, to be completed

13. CONSENT OF OWNER

The owner must also complete the following or a similar authorization attached to the application.

**Consent of Owner(s) to the Use and Disclosure of Personal Information
and to Allow Site Visits to be Conducted**

In accordance with the provisions of the Planning Act, it is the policy of the Town of Amherstburg Planning Services Department to provide the public access to all development applications and supporting documentation.

In submitting this development application and supporting documentation,

I/we Bruce Barton Lei Ma Xiaohan Mei
NAME(S)

the owner(s)/authorized applicant, hereby acknowledge the above-noted policy and provide my/out consent, in accordance with the provisions of the *Municipal Freedom of Information and Protection of Privacy Act*, that the information on this application and any supporting documentation provided by myself, my agents, consultants and solicitors, will be part of the public record and will also be available to the general public.

JULY 2 2026
DATE

[Signature]
SIGNATURE

JULY 2 2026
DATE

[Signature]
SIGNATURE

JULY 2 2026

Xiaohan Mei

14. AFFIDAVIT (This affidavit must be signed in the presence of a Commissioner)

I/We, Bruce Barton of the Town of Amherstburg
NAME(S) TOWN OR CITY NAME

in the County of Essex solemnly declare that all of the
COUNTY/REGION/DISTRICT NAME

information and the statements contained in this application are true, and I/we, make this solemn declaration conscientiously believing it to be true, and knowing that it is of the same force and effect as if made under oath and by virtue of the *Canada Evidence Act*.

DECLARED before me at the Town of Amherstburg
PRINT TOWN OR CITY NAME

in the County of Essex this date July 2, 2026
COUNTY NAME DATE

July 2, 2026
DATE

[Signature]
SIGNATURE OF OWNER OR AUTORIZTION AGENT

July 2, 2026
DATE

[Signature]
SIGNATURE OF COMMISSIONER
Janine Quintina Mastronardi, a Commissioner, etc.,
Province of Ontario, for the
Corporation of the Town of Amherstburg.
Expires June 30, 2027.

15. AUTHORIZATION

If the applicant is not the owner(s) of the land that is subject of this application, the owner(s) must complete the following or a similar authorization attached to the consent application.

To: Town of Amherstburg

Description and Location of Subject Lands: _____

I/We, the undersigned, being the registered owner(s) of the above lands hereby authorize
_____ of _____
NAME TOWN OR CITY NAME

- To:
- (1) make an application on my/our behalf to the Committee of Adjustment of the Town of Amherstburg;
 - (2) appear on my behalf at any hearings(s) of the application; and
 - (3) provide any information or material required by the Committee relevant to the application.
 - (4) submit this application on my/our behalf and, for the purposes of the Freedom of Information and Protection of Privacy Act, to provide any of my/our personal information that will be included in this application or collected during the process of the application

DATED at the _____
TOWN OR CITY NAME

in the _____ this date _____
COUNTY NAME DATE

Witness Signature of Owner

Witness Signature of Owner

Witness Signature of Owner

16. POSTING COMMITTEE OF ADJUSTMENT ADVISORY SIGN

This will confirm the requirements of the Committee of Adjustment for a sign to be posted by all applicants or authorized agents on each property under application.

A sign will be made available to you upon submission of your application(s). You are directed to post the sign in a prominent location that will enable the public to observe the sign.

The location of the sign will depend on the lot and location of structures on it. The sign should be placed so as to be legible from the roadway in order that the public see the sign and make note of the telephone number should they wish to make inquiries. The Zoning By-law prohibits the signs from being located in any corner lot sightlines. In most cases, please post the sign on a stake as you would a real estate sign. For commercial or industrial buildings, it may be appropriate to post the sign on the front wall of the building at its entrance. Please contact the undersigned if you have any queries on the sign location.

Each sign must remain posted beginning 14 days prior to the Hearing, until the day following the decision of the Committee of Adjustment. Please complete the form below indicating your agreement to post the sign(s) as required. This form must be submitted with the application so that it may be placed on file as evidence that you have met the Committee's requirements. Failure to post the sign as required will result in deferral of the application.

Chris Aspila, MCIP RPP
Manager of Planning Services

Property Address: 1824 FRONT ROAD NORTH

Application Number(s): B124126

I understand that each sign must be posted at least 14 days before the Hearing, and will remain posted and be replaced if necessary, until the day following the Decision.

I acknowledge that the Secretary-Treasurer has confirmed these requirements with me.


Signature (Owner/Authorized Agent)

JULY 2 2026
Date