
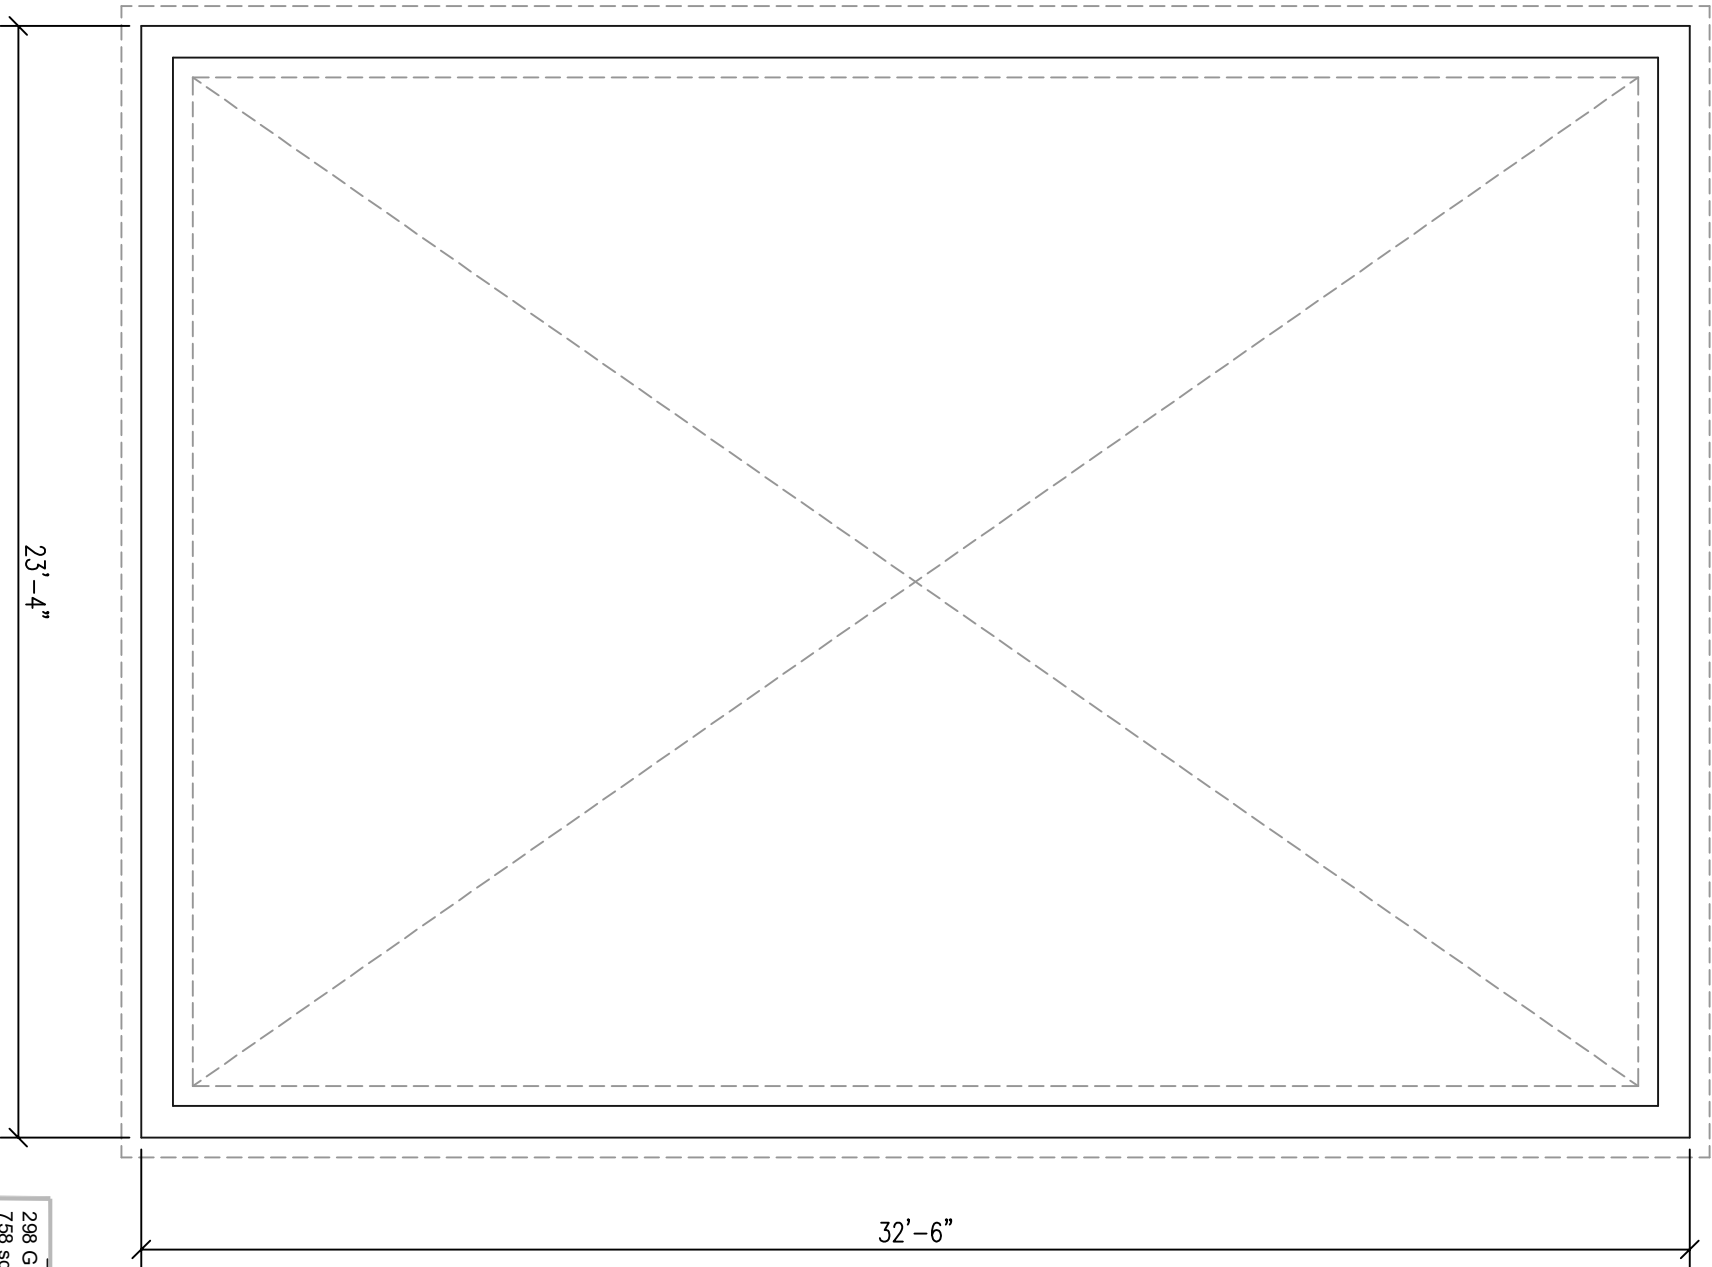


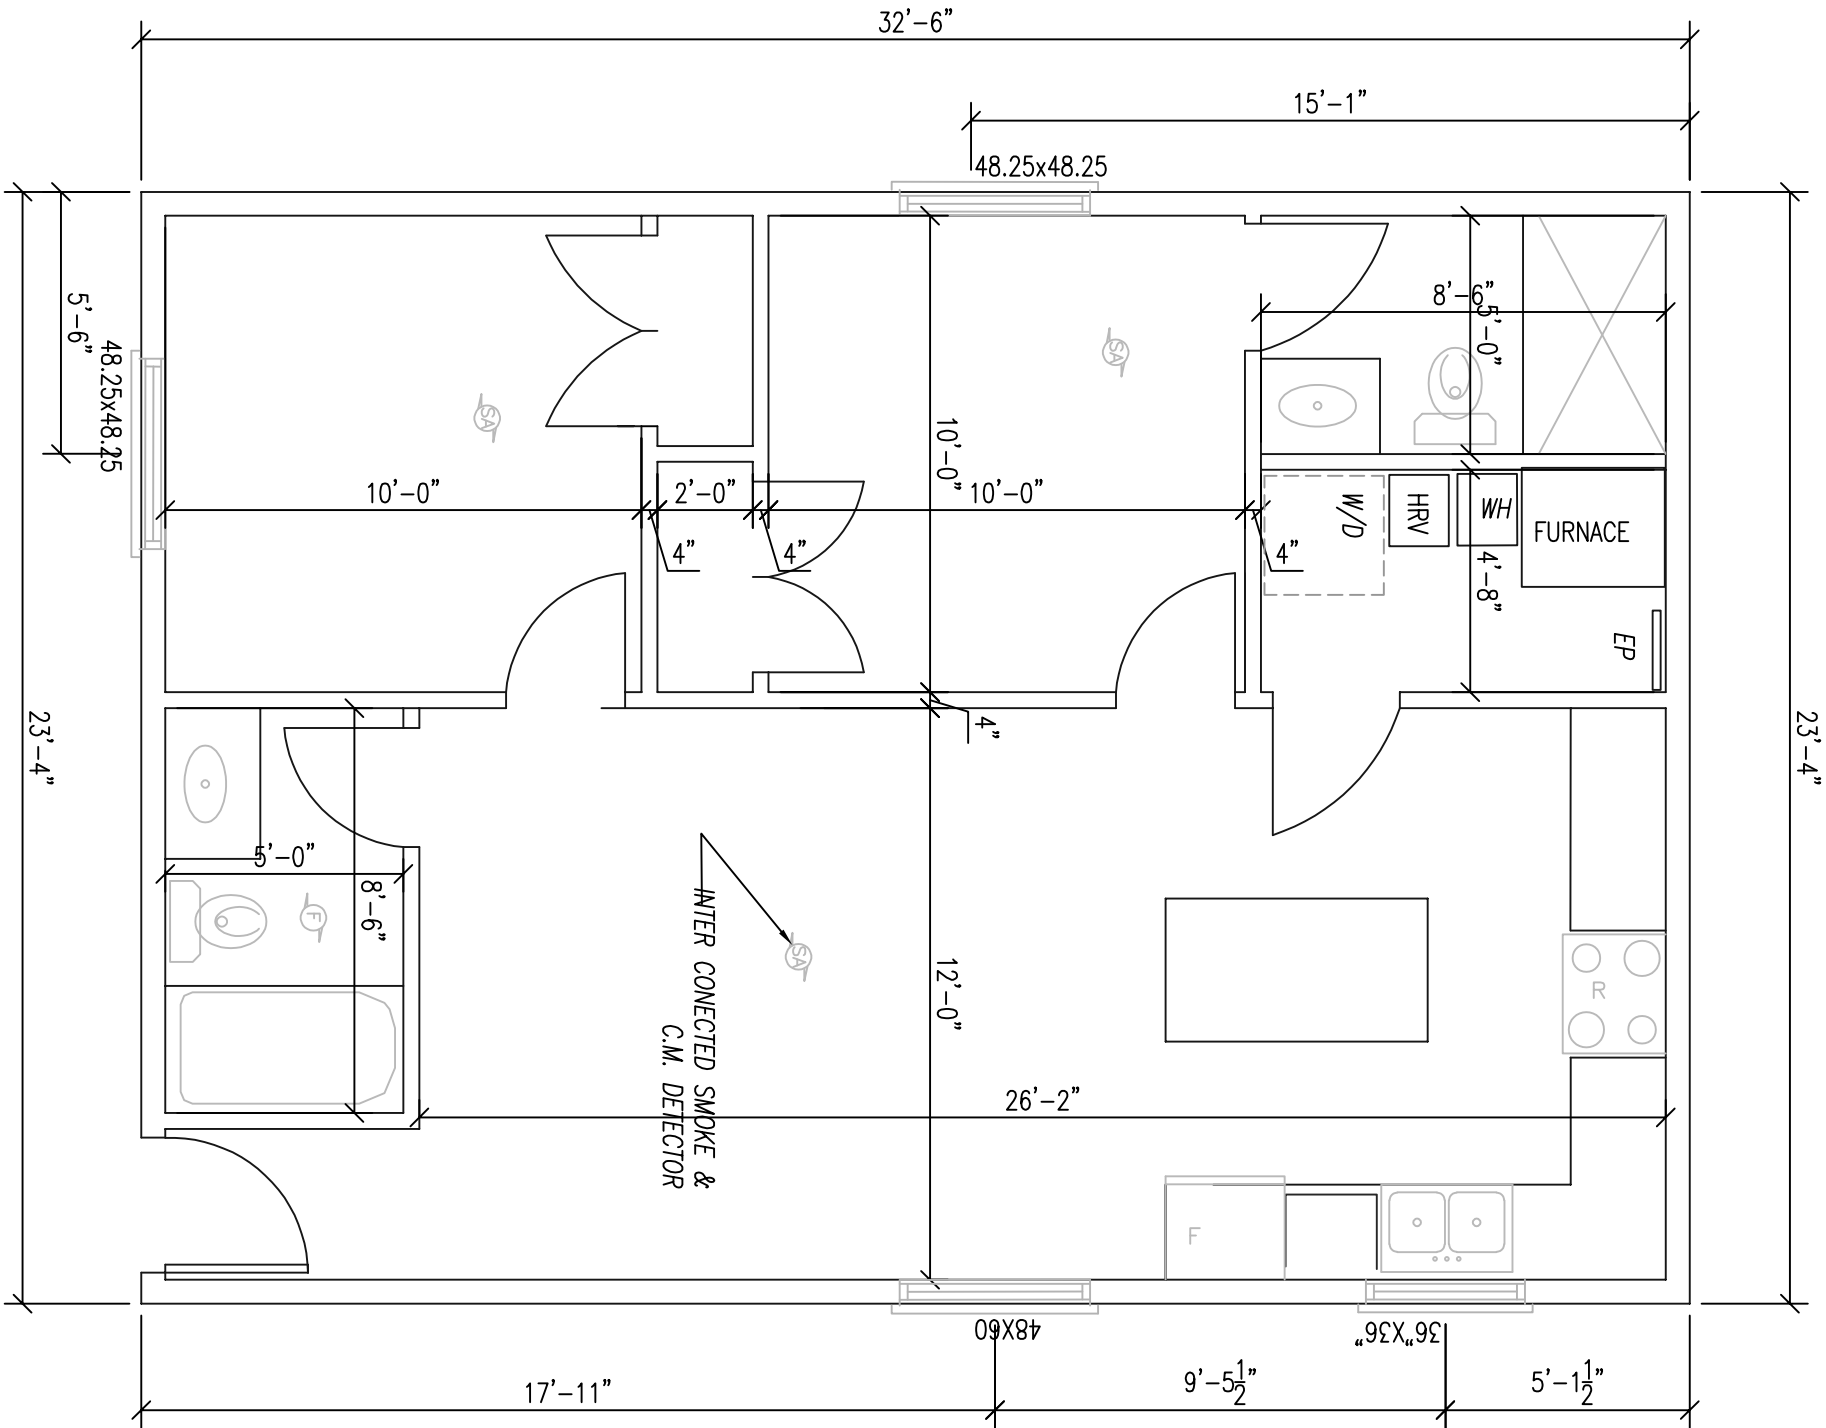

298 GEORGE
758 sqft
DRAWING TITLE:
MAIN FLOOR
758 sqft

FEB 2025

DRWG:
A1 OF
A2